

MARION COUNTY SURVEYOR'S OFFICE



SECTION CORNER RECORD

DEBRA S. JENKINS
MARION COUNTY SURVEYOR

SEC. 6 TWN. 15_N RNG. 3_E

BRYAN F. CATLIN, PLS
TECHNICAL SUPERVISOR

Date: 7-20-09
Party Chief: Greene / Wilcoxen
Crew:
Type of Marker PK nail found
Method of Establishment: County: 7-11-1999
IN S.P.C. E Zone, NAD 83
Name: 15030602
N: 503 257.205 3(m)
E: 50 570.093 7(m)

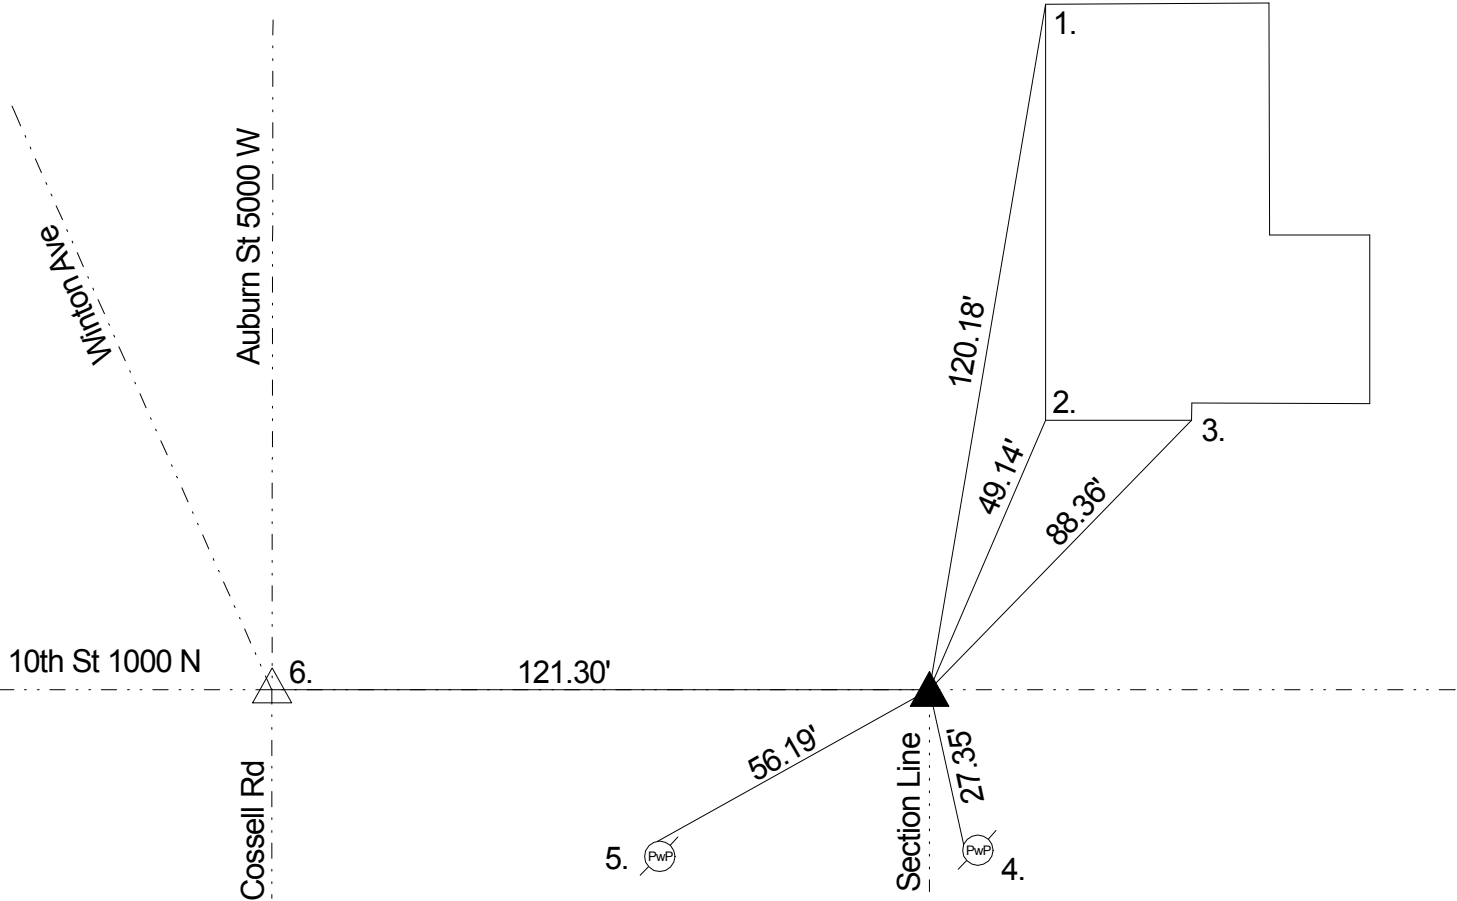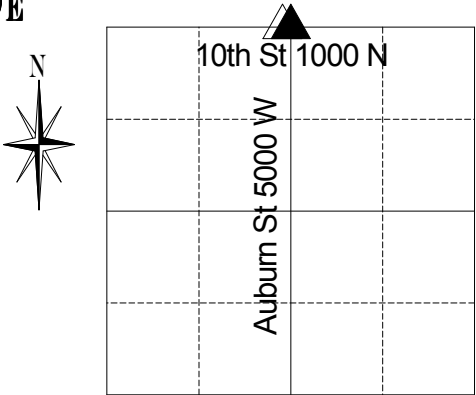

Corner set by Wilcoxen per Cripe ties Job #B3442 on 8/27/92 and called a PK nail set. Corner referenced by Wilcoxen on 7/11/1999 and called a PK nail. Corner referenced by Wilcoxen on 10/22/2004 and called a PK nail. Corner referenced by Greene on 7/20/09 and called a PK nail.

REF.	DISTANCE	DESCRIPTION
1.	120.18'	NW corner of community center
2.	49.14'	SW corner of community center
3.	88.36'	SE corner of community center
4.	27.35'	Mag nail w/brass washer W PwP #37-497 B 4" up
5.	56.19'	Mag nail w/brass washer N PwP #278-497 B 2" up
6.	121.30'	Due W to south quarter 31-16-3 (survey marker nail)